



City Of New London

Department of Finance-Purchasing Agent
13 Masonic Street • New London, CT 06320 • Phone (860) 447-5215 • Fax (860) 447-5297

Request for Proposals

ADDENDUM 2

Proposal No.: 2023-12 CONL

Addendum No.: 2

Date Issued: June 8, 2023

REBID- Bank Street Sidewalk Improvements

Opening Date and Time: June 12, 2023 at 2:00 P.M.

Bidders Notes: This addendum is issued to provide all potential bidders with answers to questions submitted.

All other terms and conditions remain the same.

This Addendum cover page must be signed and returned with your bid.

Authorized Signature of Bidder

Company Name

Return Bid To:

Joshua Montague, Accounting Purchasing Agent
City of New London
13 Masonic Street
New London, CT 06320

Bids cannot be accepted after the Bid Opening Date and Time indicated above.

ADDENDUM 2

REBID- Bank Street Sidewalk Improvements

FROM: Joshua Montague, Accounting Purchasing Agent
TO: Prospective bidders

This Addendum shall be part of the Contract Documents and modifies the original bidding documents. This Addendum is to be acknowledged by the bidders on the Bid Form. Failure to do so may subject the bidder to disqualification.

Changes to prior Addenda:

- No change to addenda #1

Q&A:

Q1. Does this project still have to be completed by July or is there an extension due to it being rebid?


A1. The exact timeframe for the work will be coordinated with public works. The timeframe will be coordinated to meet the needs of the City and align with the contractors schedule.

Q2. If a contractor attended the mandatory walk-thru for the original bid, but did not attend the mandatory walk-thru for the rebid, can they submit a bid for the rebid?


A2. No. The walk-thru was mandatory.

General Items:


- Revised engineer drawings attached.

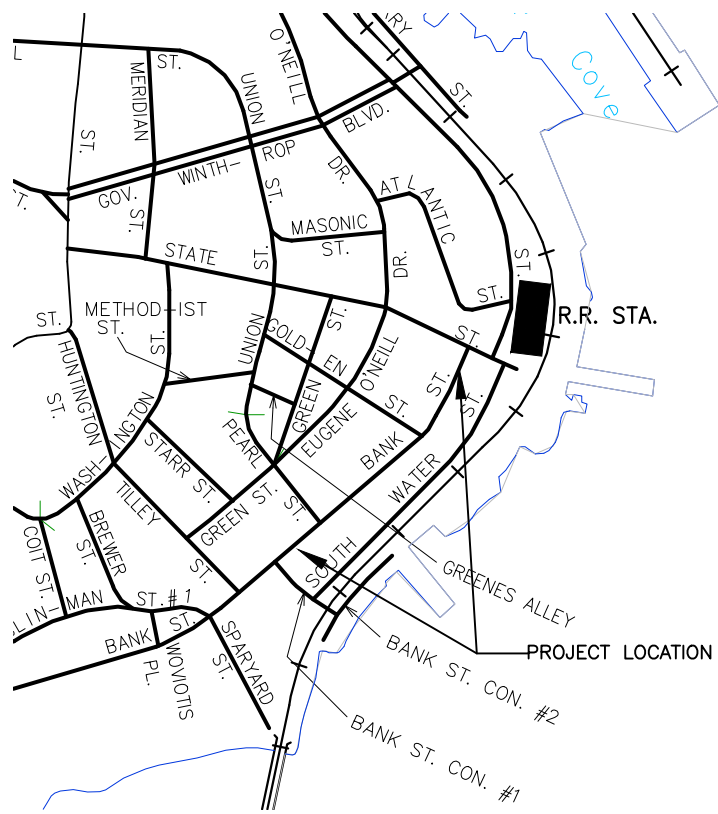

KEY MAP PROJECT LOCATION

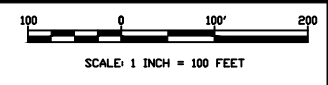

SCALE: 1 INCH = 100 FEET

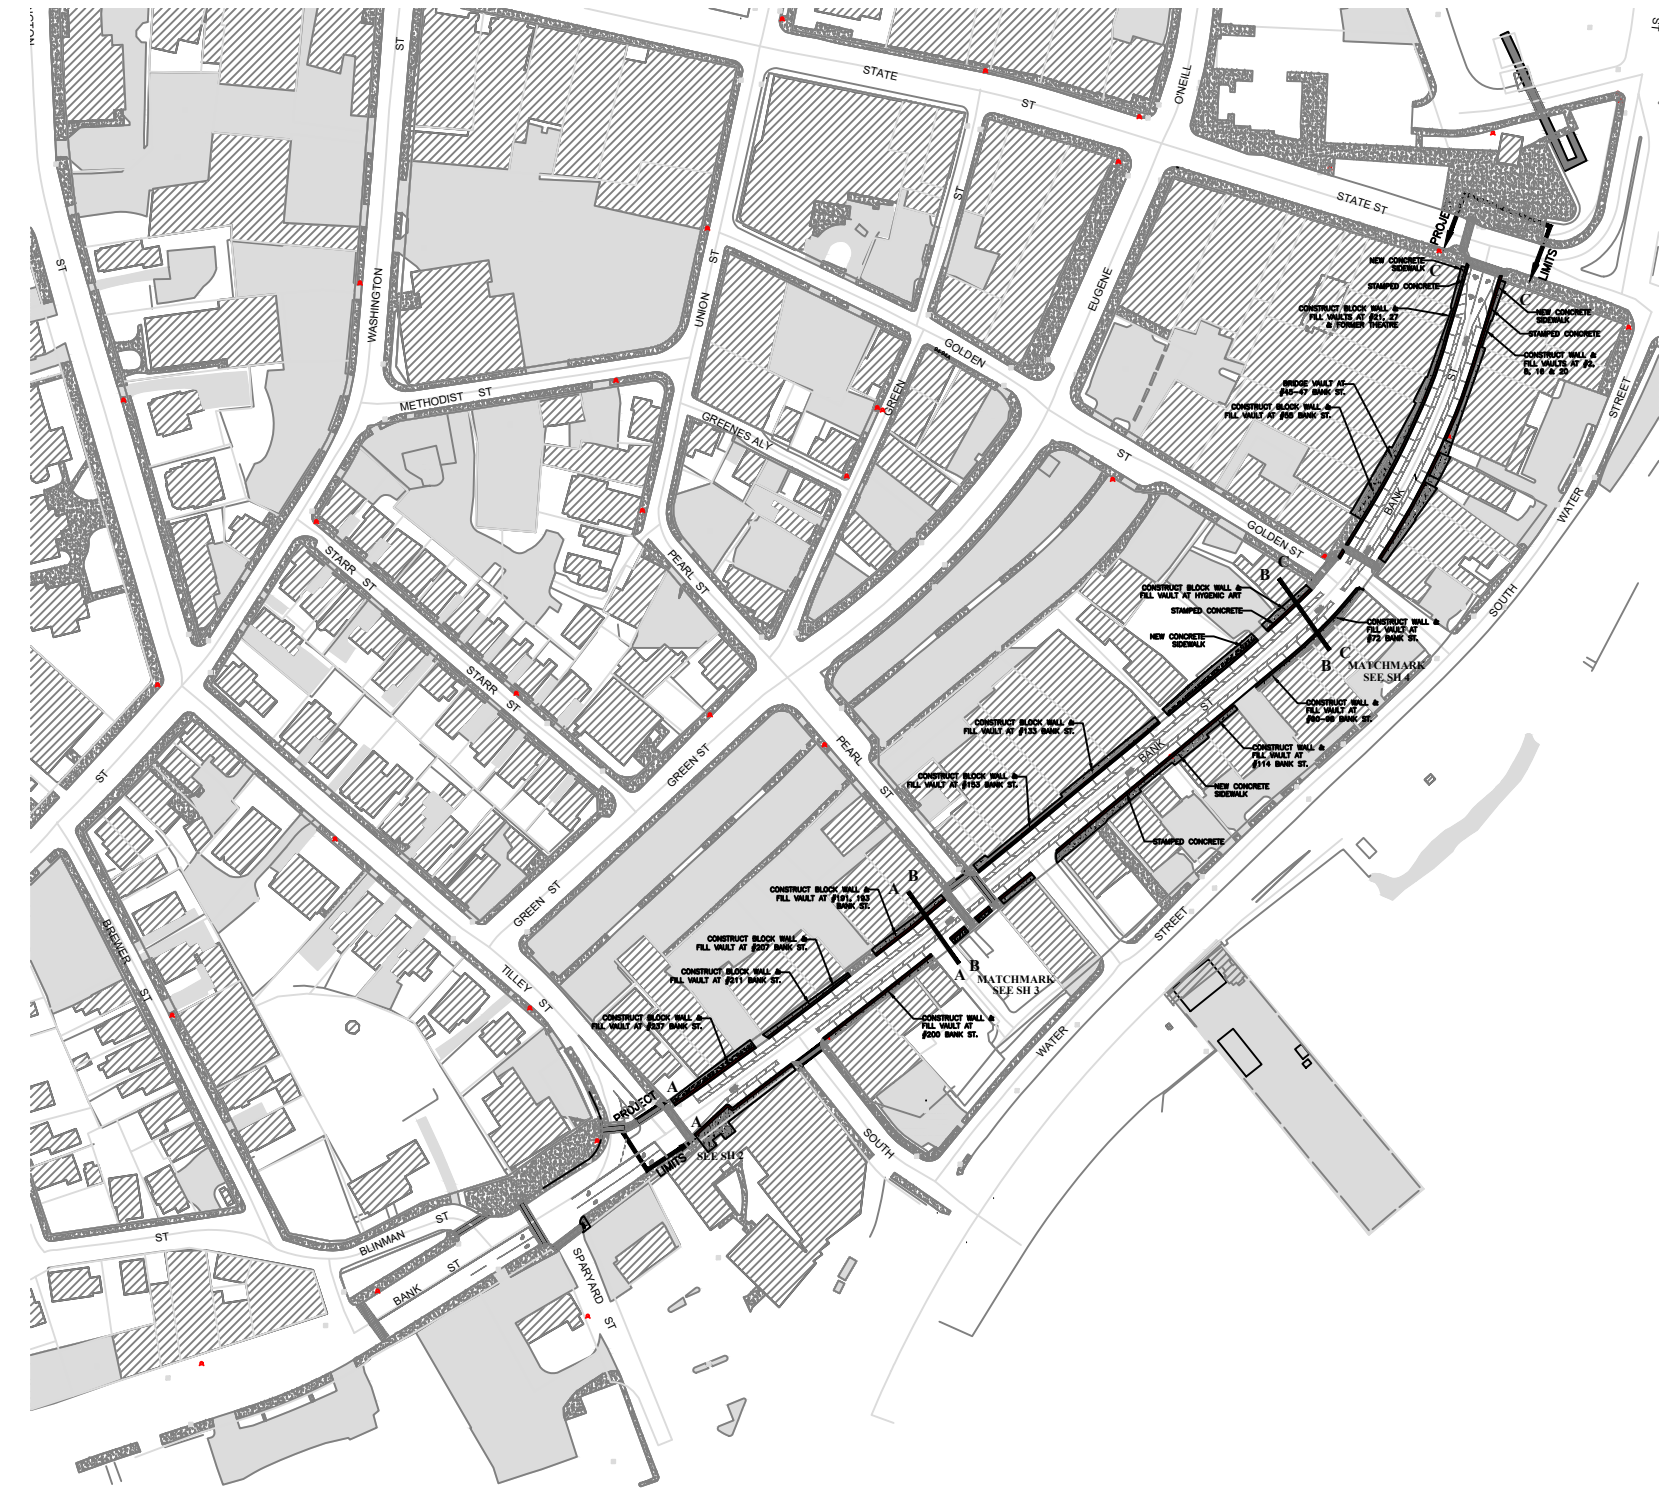


BANK ST. SIDEWALK RESTORATION PROPOSED SITE LAYOUT PLAN

BANK ST. SIDEWALK RESTORATION INDEX OF DRAWINGS	
SHEET	SHEET TITLE
1	BANK ST. SIDEWALK RESTORATION PROPOSED SITE LAYOUT PLAN
2	MATCHMARK A-A SIDEWALK RESTORATION PROPOSED SITE LAYOUT PLAN
3	MATCHMARK B-B SIDEWALK RESTORATION PROPOSED SITE LAYOUT PLAN
4	MATCHMARK C-C SIDEWALK RESTORATION PROPOSED SITE LAYOUT PLAN
5	TYPICAL ELEVATION VIEW OF BANK ST.
6	CITY OF NEW LONDON STANDARDS FOR SIDEWALKS

BANK ST. SIDEWALK RESTORATION SITE LAYOUT PLAN DRAFT 5/16/2023

ISSUED FOR CONSTRUCTION

REVISIONS		
NO.	DATE	DESCRIPTION

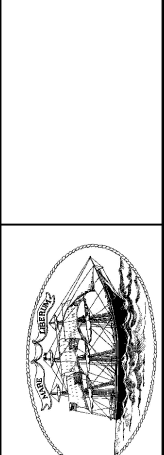


CITY OF NEW LONDON
 PUBLIC WORKS DEPARTMENT
 ENGINEERING
 111 UNION ST.
 NEW LONDON, CT 06320
 Ph: 860-447-5230 FAX: 860-447-5255

BANK ST. SIDEWALK RESTORATION
 PROPOSED SITE LAYOUT PLAN

PAGE 1 OF 6

APPROVED BY: XXX
 DRAWN BY: TJK
 DATE: 5.16.2023

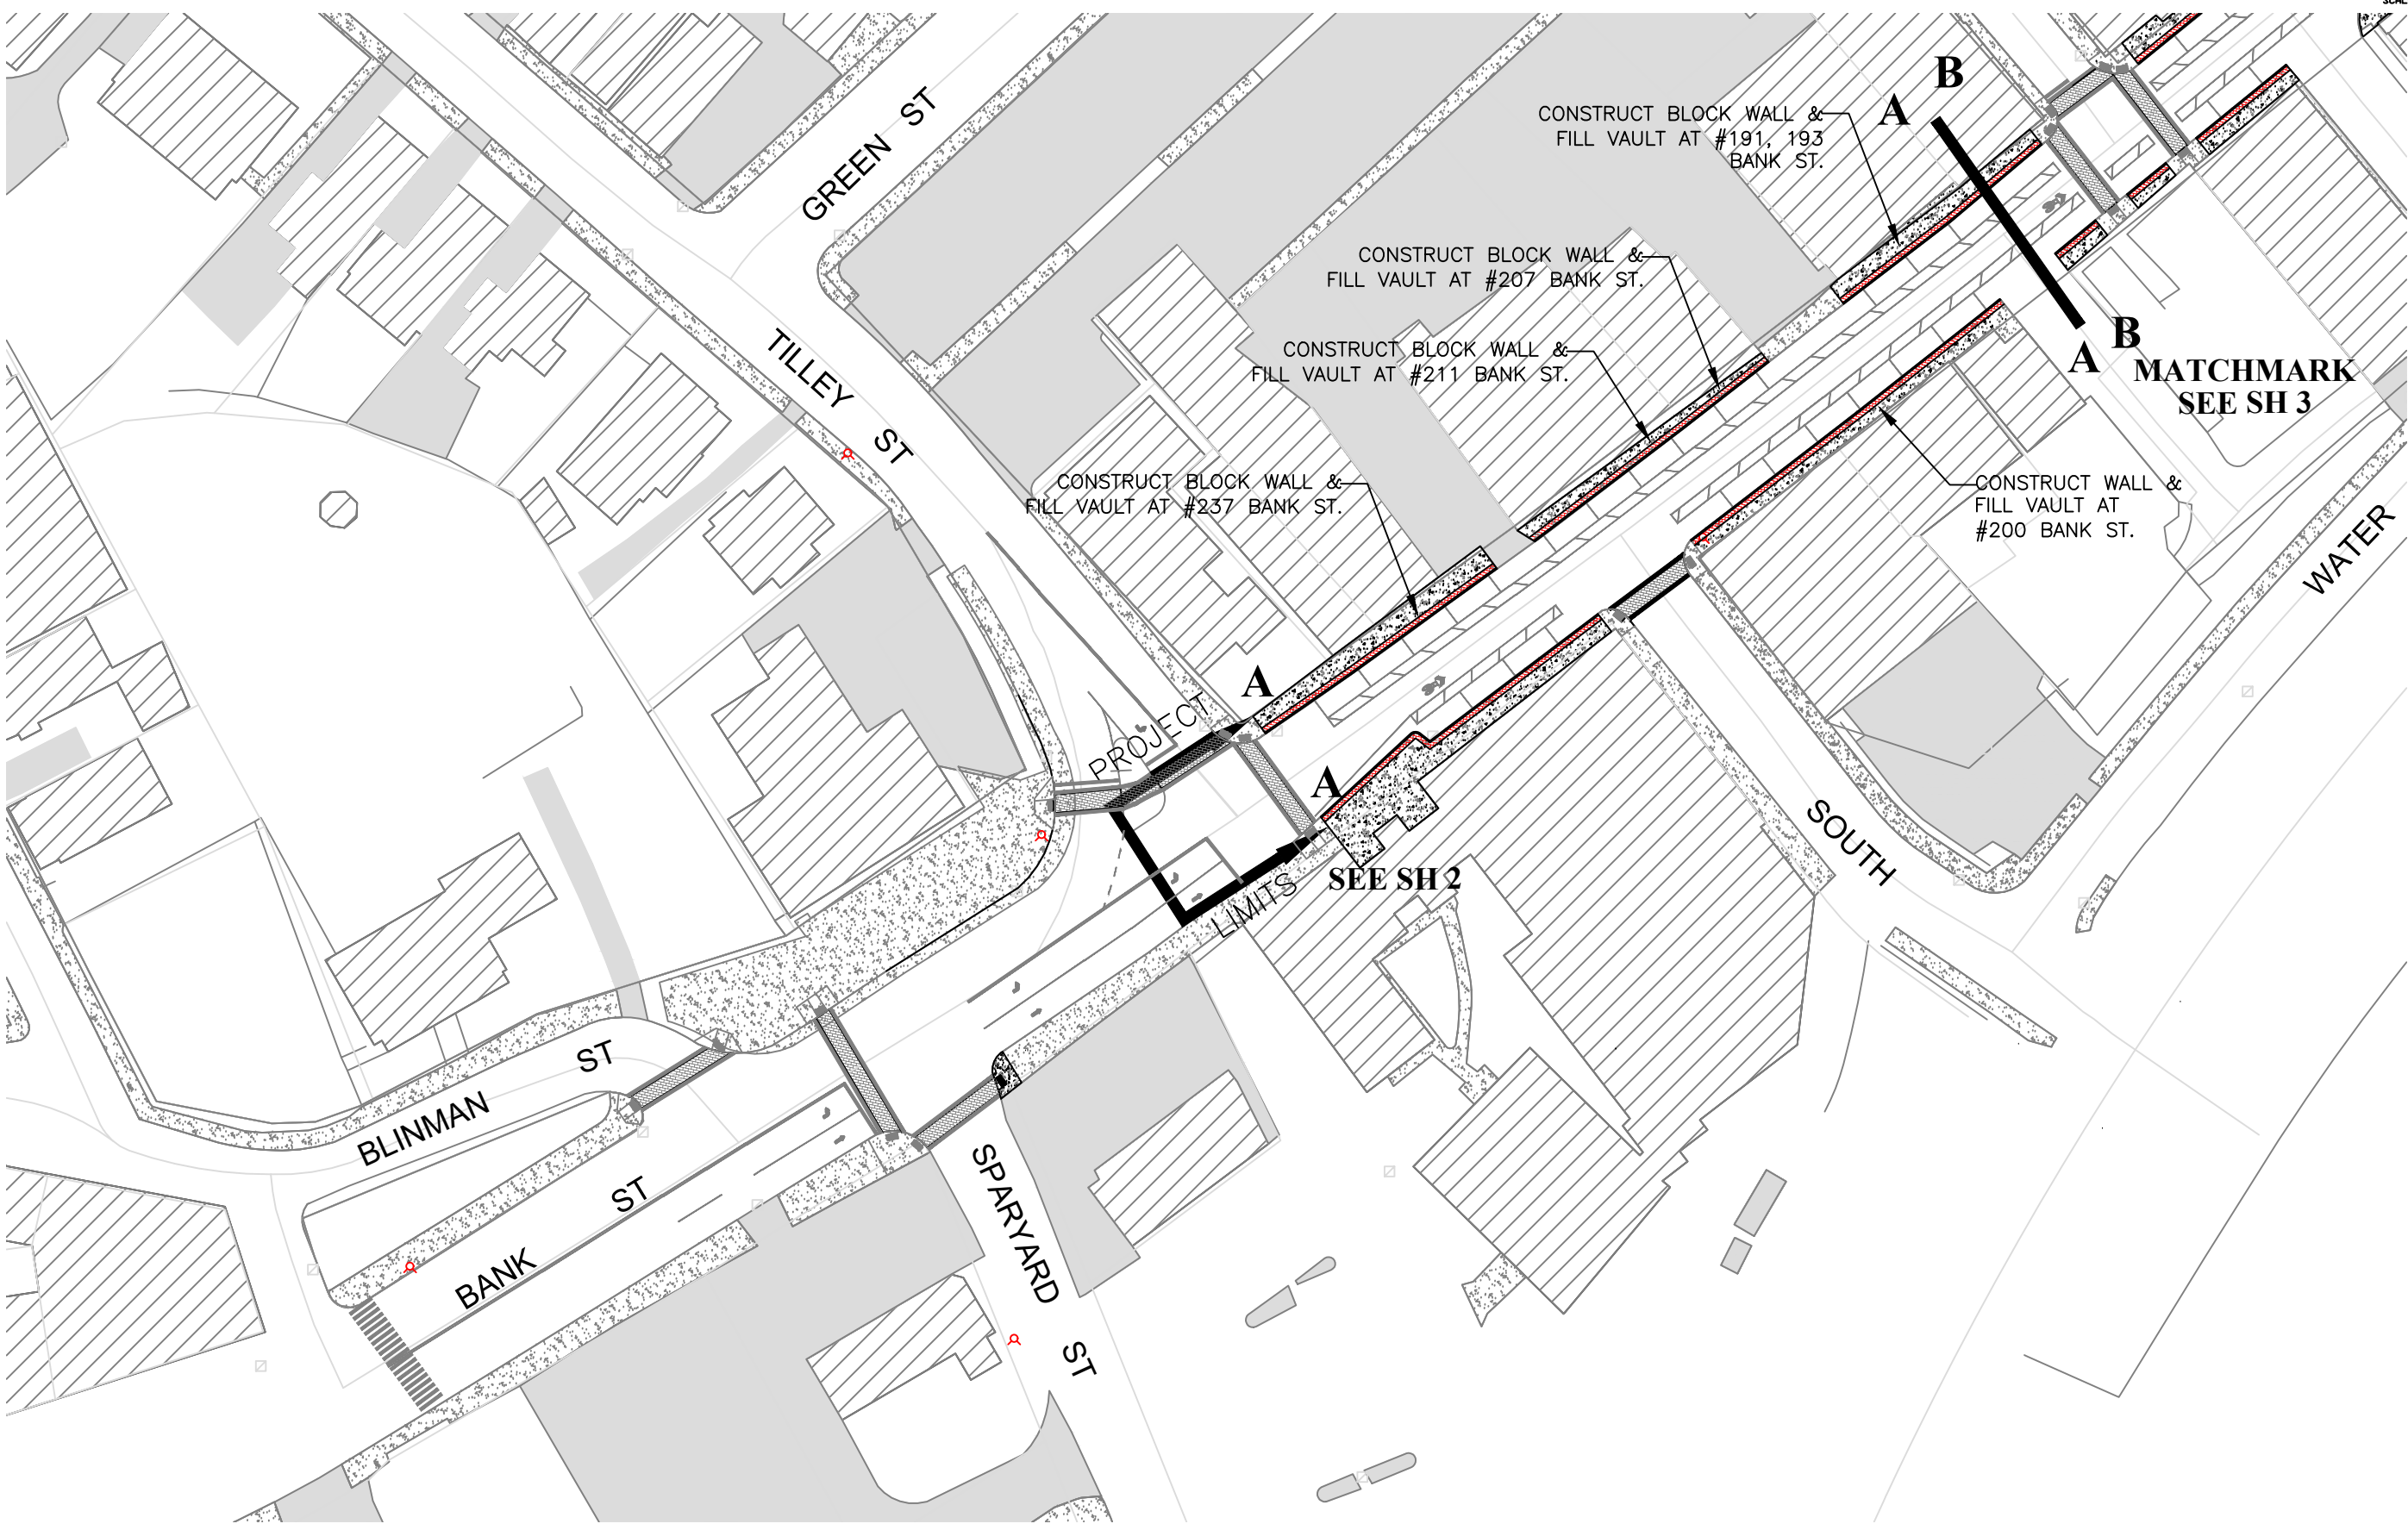


NO.	BY	DATE	DESCRIPTION

REVISIONS

NO. BY DATE DESCRIPTION

DRAWN BY: TQ APPROVED BY: XXX DATE: 5.16.2023

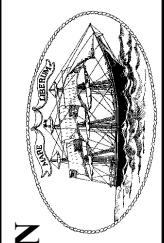

CITY OF NEW LONDON
PUBLIC WORKS DEPARTMENT
ENGINEERING
111 UNION ST.
NEW LONDON, CT 06320
Ph: 860-447-5230 FAX: 860-447-5255

BANK ST. SIDEWALK RESTORATION
MATCHMARK A-A PROPOSED SITE LAYOUT PLAN

**BANK ST. SIDEWALK RESTORATION
MATCHMARK A-A
DRAFT 5/16/2023**

MATCHMARK A-A


ISSUED FOR CONSTRUCTION



NO.	BY	DATE	DESCRIPTION

REVISIONS


DATE: 5.16.2023
APPROVED BY: XXX
DRAWN BY: TIQ

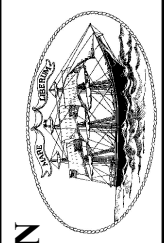

CITY OF NEW LONDON
PUBLIC WORKS DEPARTMENT
ENGINEERING
111 UNION ST.
NEW LONDON, CT 06320
Ph: 860-447-5230 FAX: 860-447-5255

BANK ST. SIDEWALK RESTORATION
MATCHMARK B-B PROPOSED SITE LAYOUT PLAN

PAGE 3 OF 6

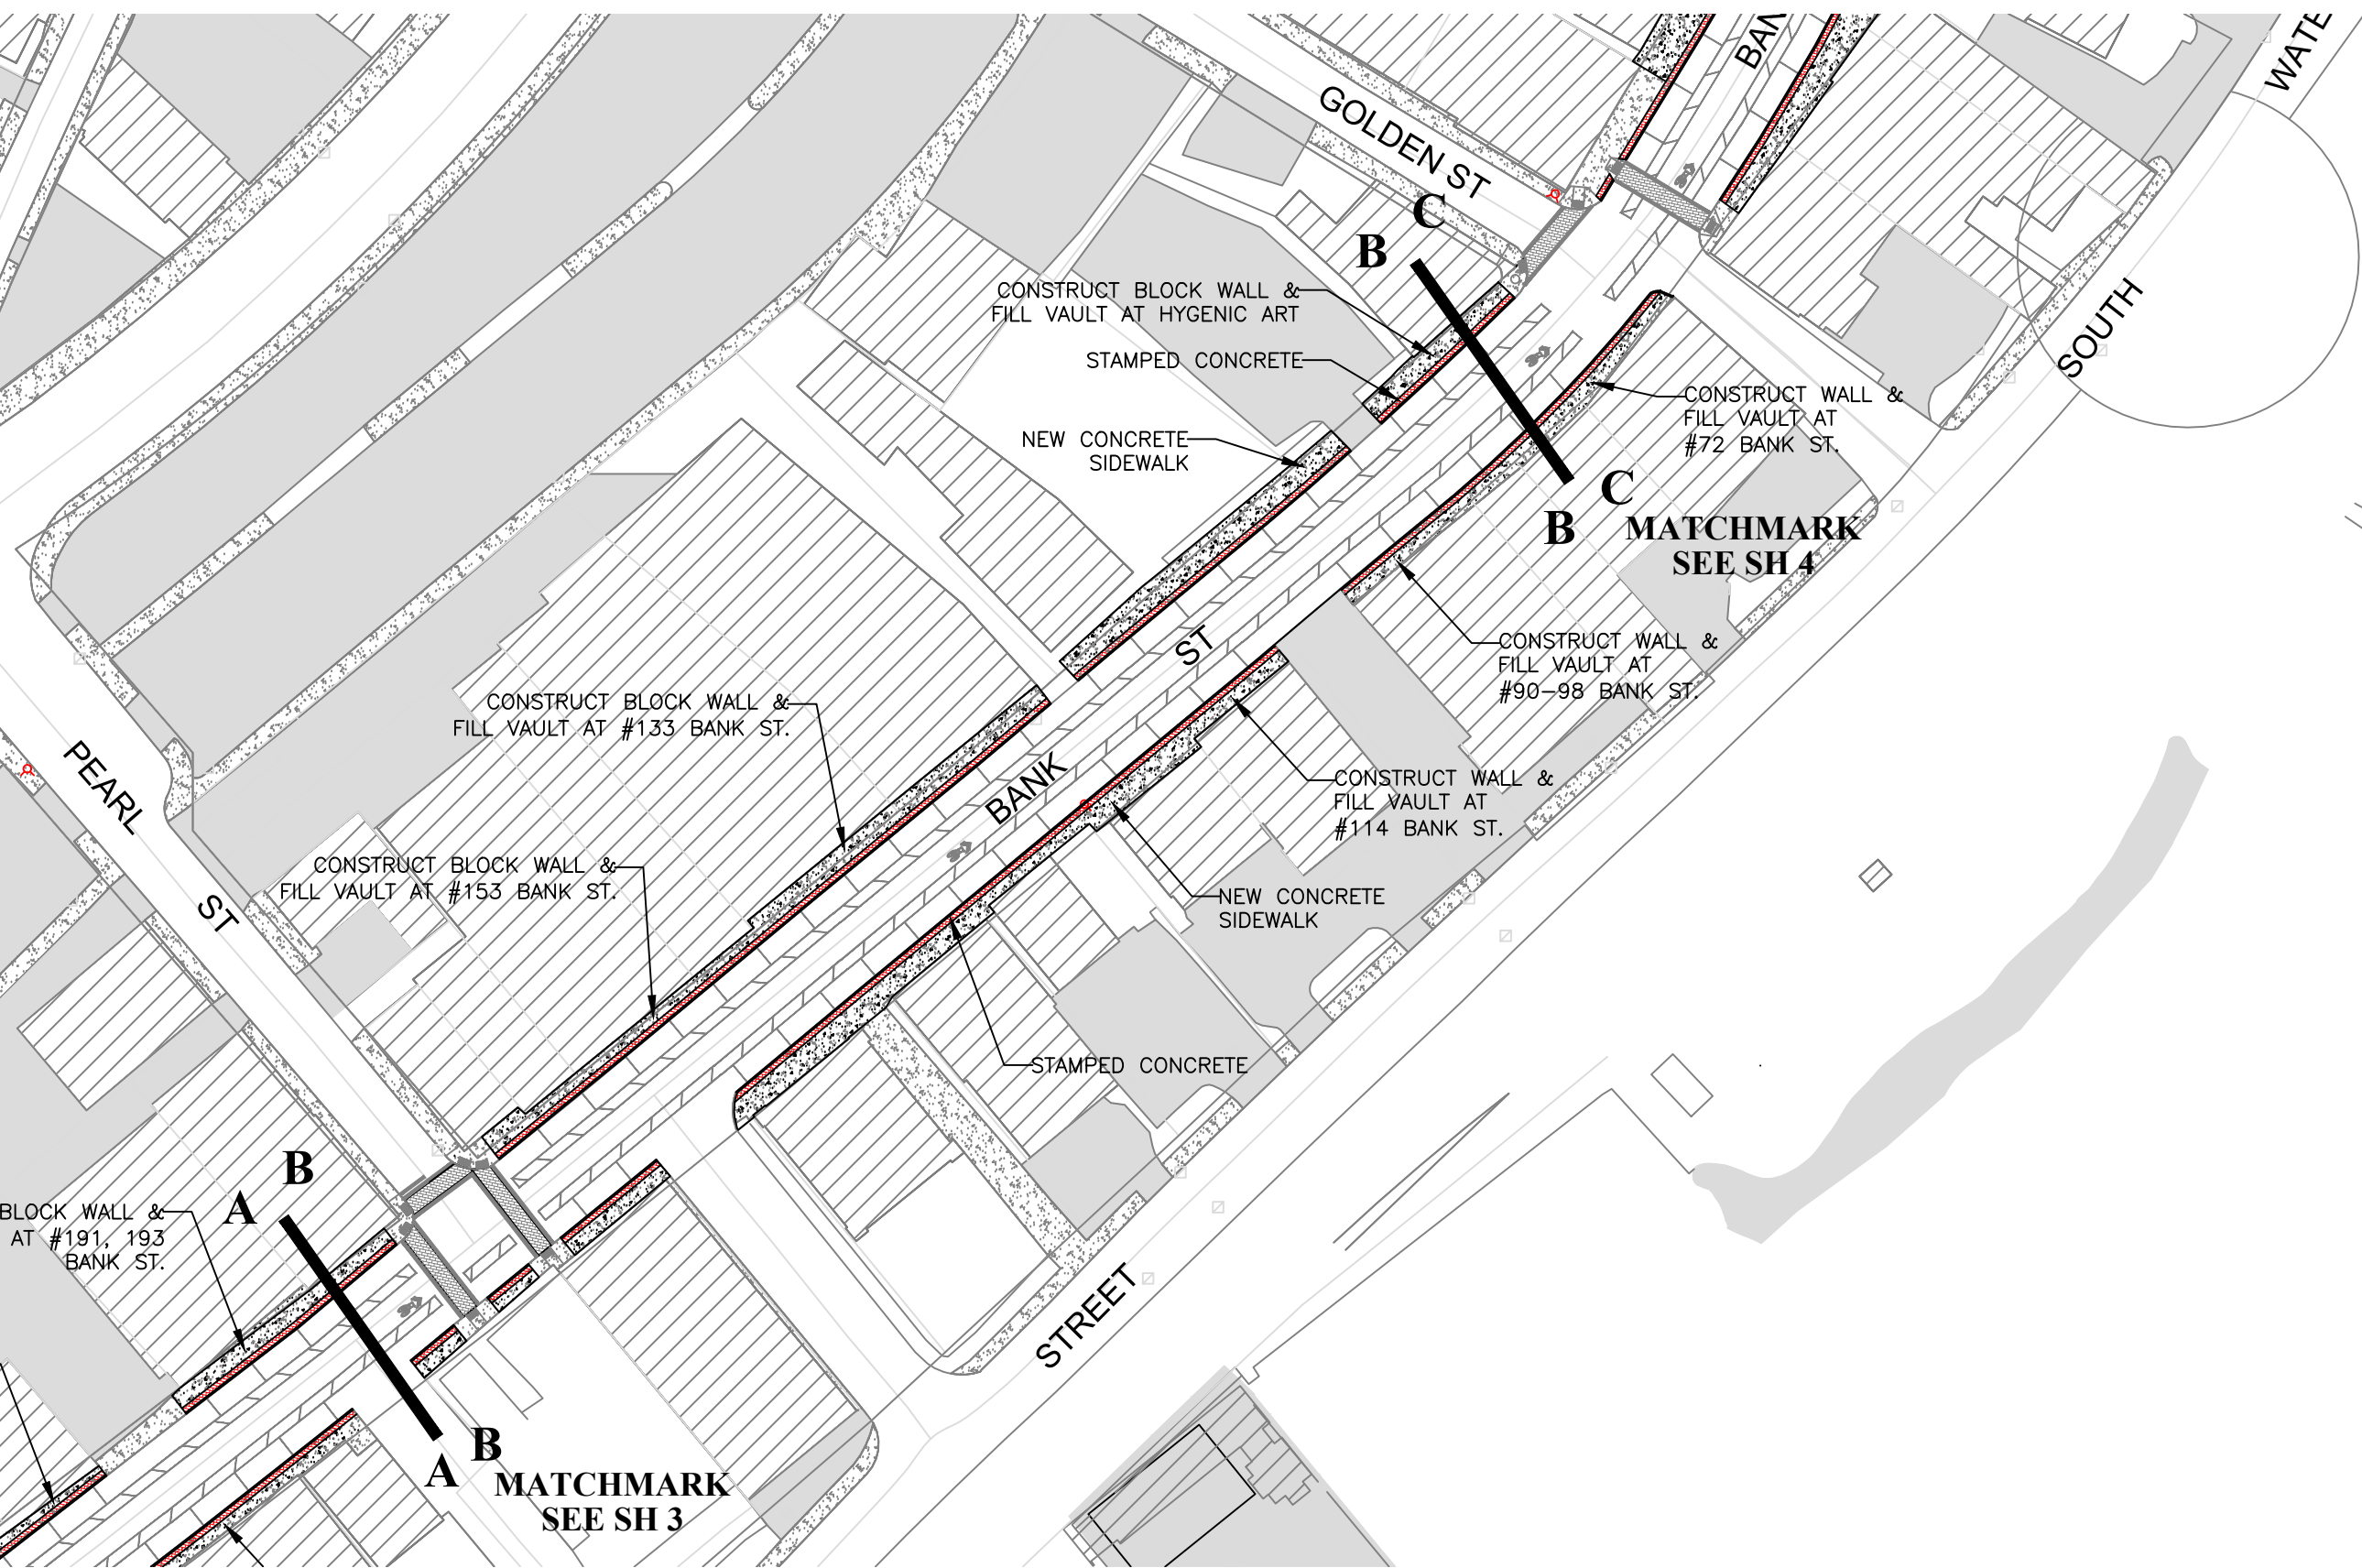

BLOCK WALL &
AT #191, 193
BANK ST.

CONSTRUCT BLOCK WALL &
FILL VAULT AT #153 BANK ST.

CONSTRUCT BLOCK WALL &
FILL VAULT AT #133 BANK ST.

CONSTRUCT BLOCK WALL &
FILL VAULT AT HYGENIC ART

STAMPED CONCRETE

NEW CONCRETE
SIDEWALK

CONSTRUCT WALL &
FILL VAULT AT
#72 BANK ST.

CONSTRUCT WALL &
FILL VAULT AT
#90-98 BANK ST.

CONSTRUCT WALL &
FILL VAULT AT
#114 BANK ST.

NEW CONCRETE
SIDEWALK

STAMPED CONCRETE


A B
MATCHMARK
SEE SH 3

B C
MATCHMARK
SEE SH 4

**BANK ST. SIDEWALK RESTORATION
MATCHMARK B-B
DRAFT 5/16/2023**

MATCHMARK B-B


ISSUED FOR CONSTRUCTION

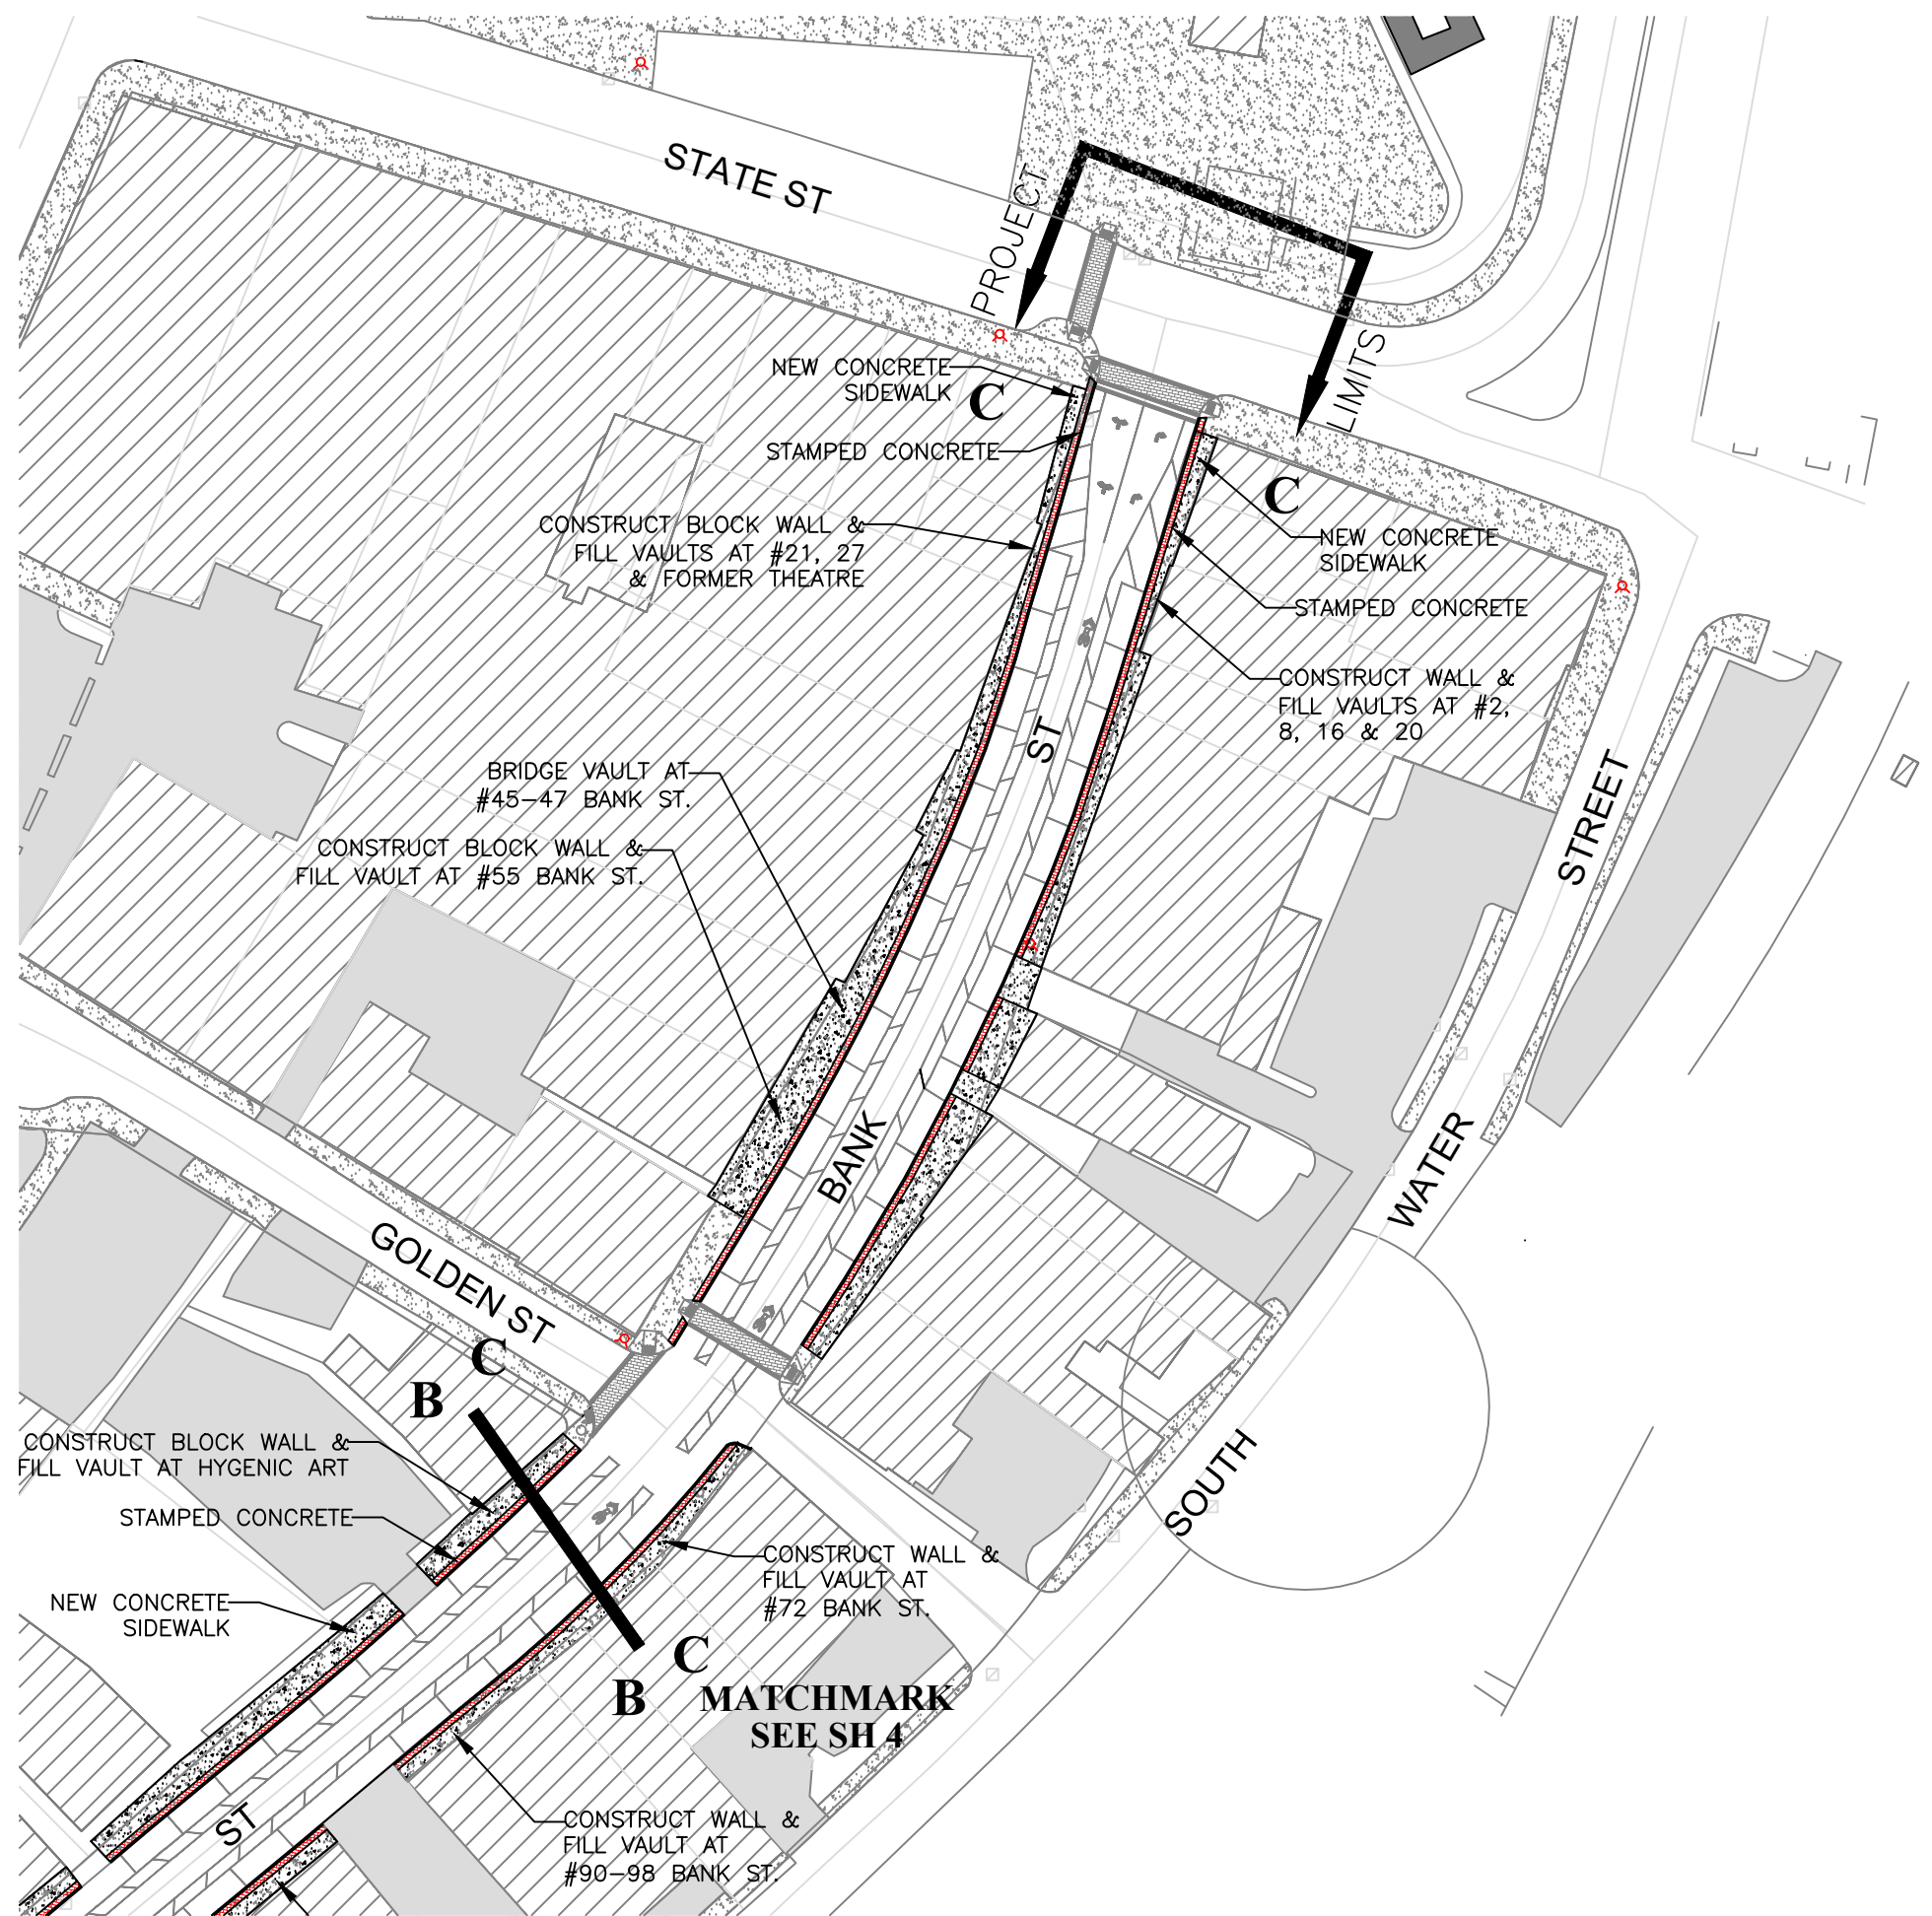

NO.	BY	DATE	DESCRIPTION

REVISIONS

DATE: 5.16.2023
APPROVED BY: XXX
DRAWN BY: TQ

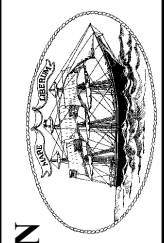


CITY OF NEW LONDON
PUBLIC WORKS DEPARTMENT
ENGINEERING
111 UNION ST.
NEW LONDON, CT 06320
Ph: 860-447-5230 FAX: 860-447-5255

BANK ST. SIDEWALK RESTORATION
MATCHMARK C-C PROPOSED SITE LAYOUT PLAN

**BANK ST. SIDEWALK RESTORATION
MATCHMARK C-C
DRAFT 5/16/2023**

ISSUED FOR CONSTRUCTION

MATCHMARK C-C

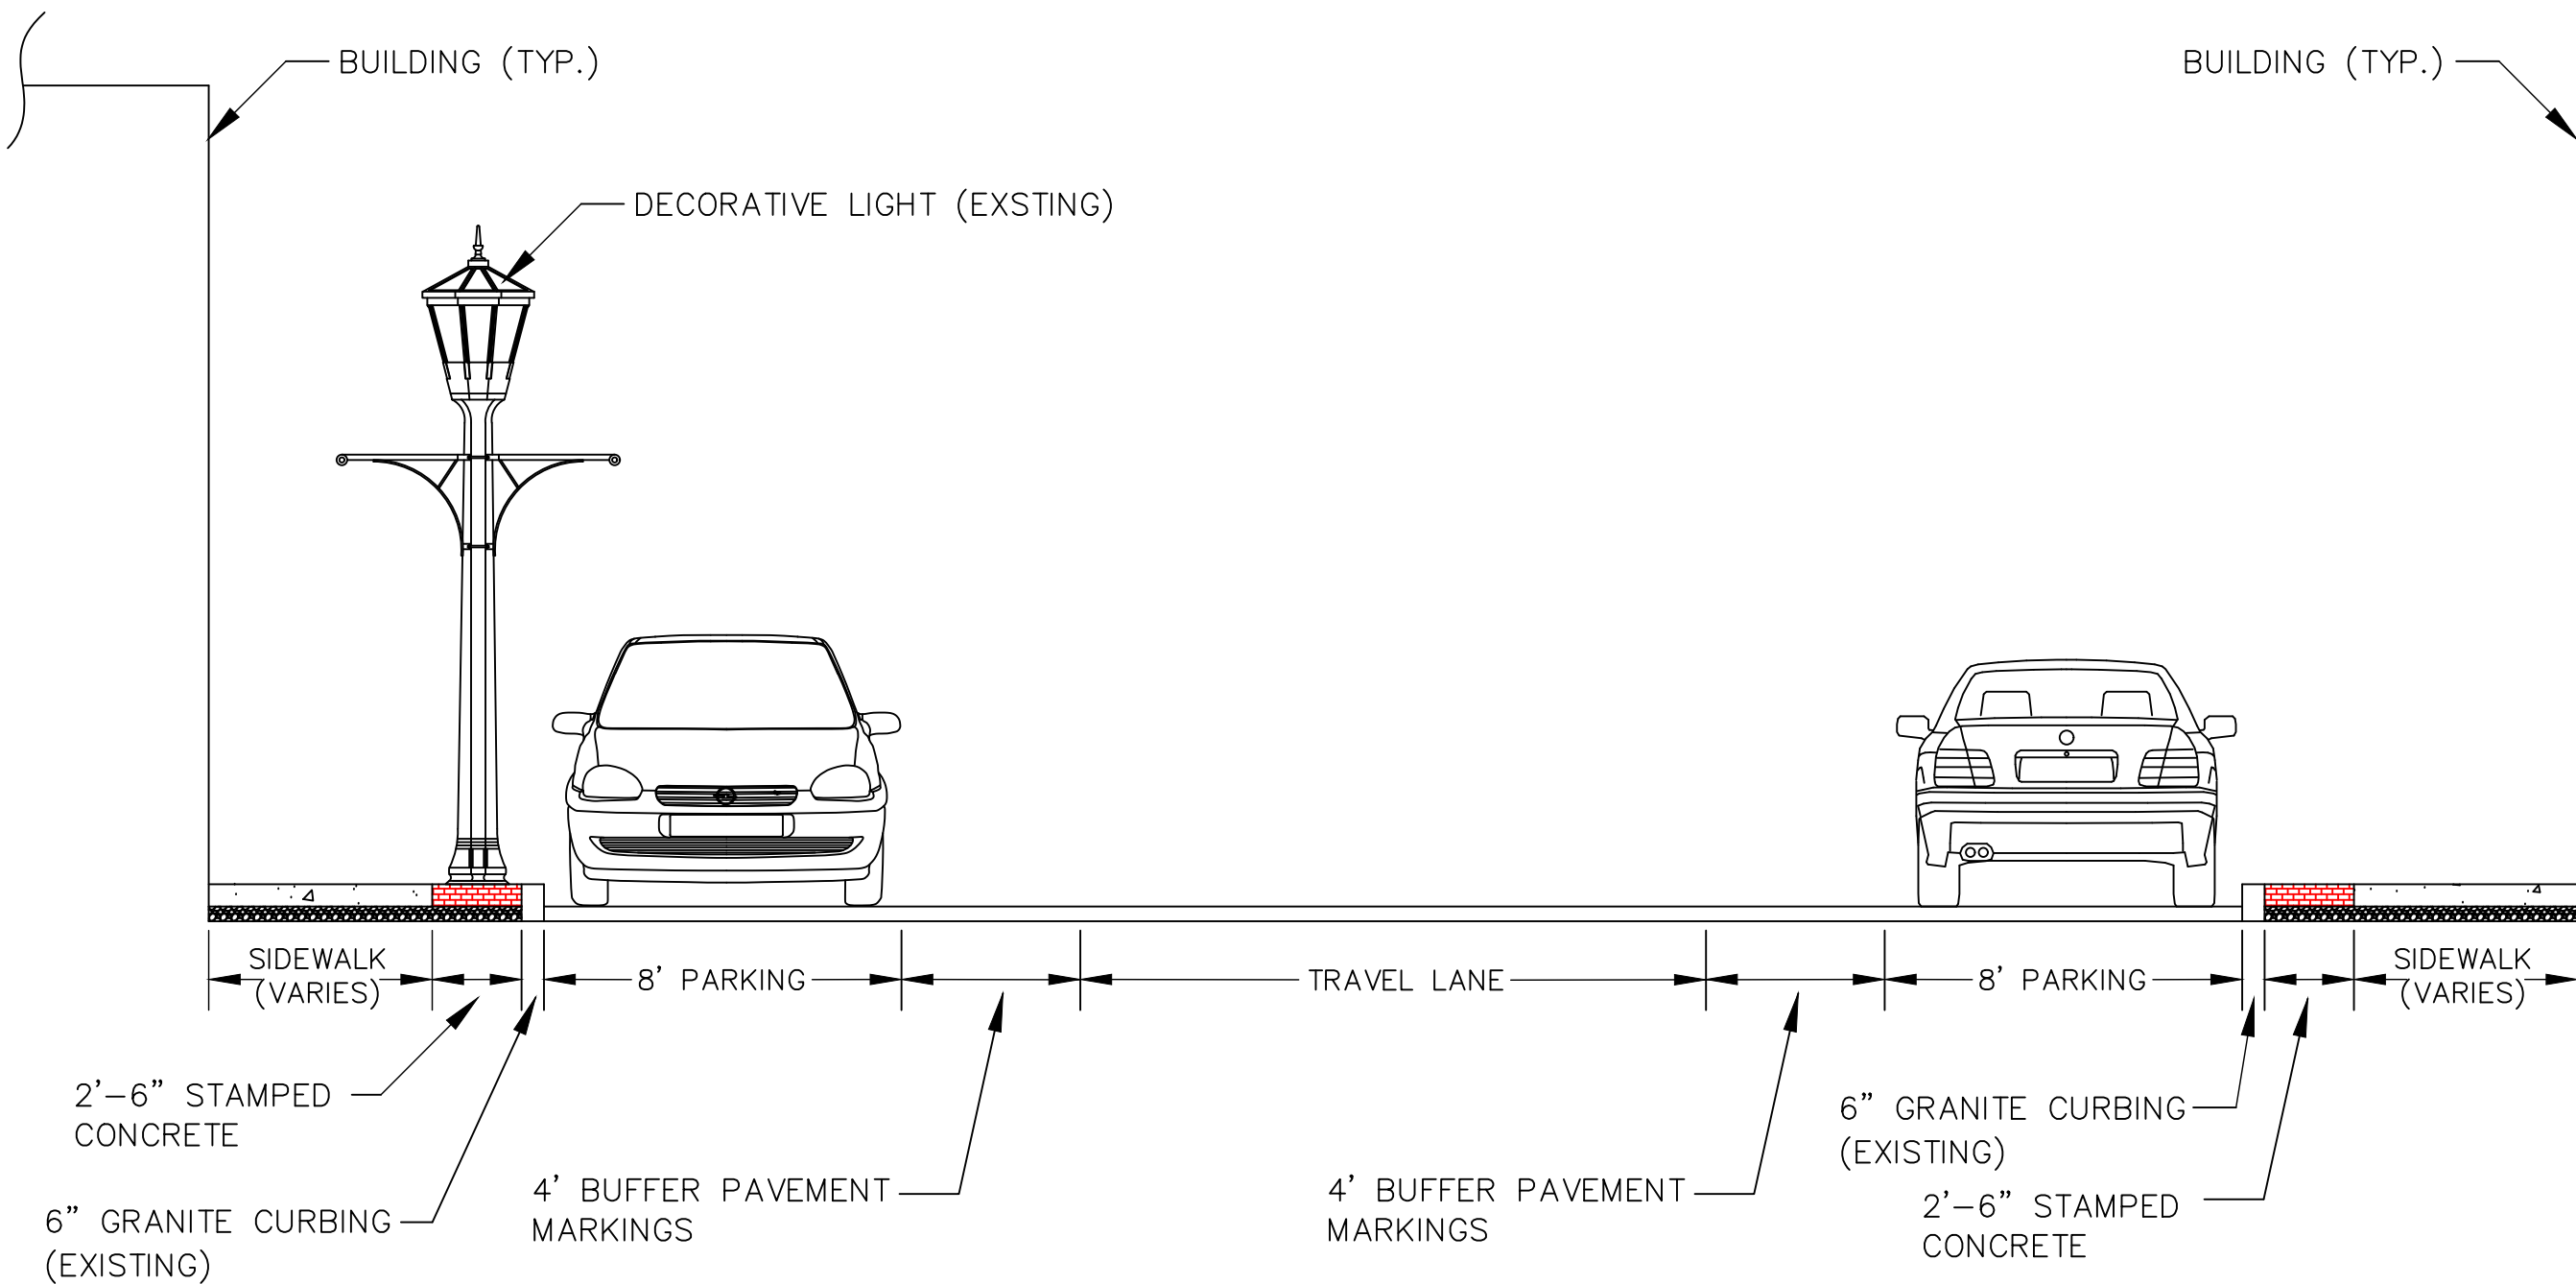


PROPOSED TYPICAL SECTION VIEW OF BANK ST.

**BANK ST. SIDEWALK RESTORATION
TYPICAL ELEVATION VIEW
(NOT TO SCALE)
DRAFT 5/16/2023**

ISSUED FOR CONSTRUCTION


NO.	BY	DATE	DESCRIPTION

APPROVED BY: XXX
DRAWN BY: TIQ
DATE: 5.16.2023

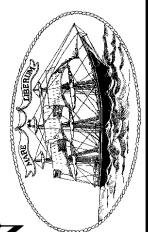


CITY OF NEW LONDON
PUBLIC WORKS DEPARTMENT
ENGINEERING
111 UNION ST.
NEW LONDON, CT 06320
Ph: 860-447-5230 FAX: 860-447-5255

BANK ST. SIDEWALK RESTORATION
TYPICAL ELEVATION VIEW OF BANK ST.

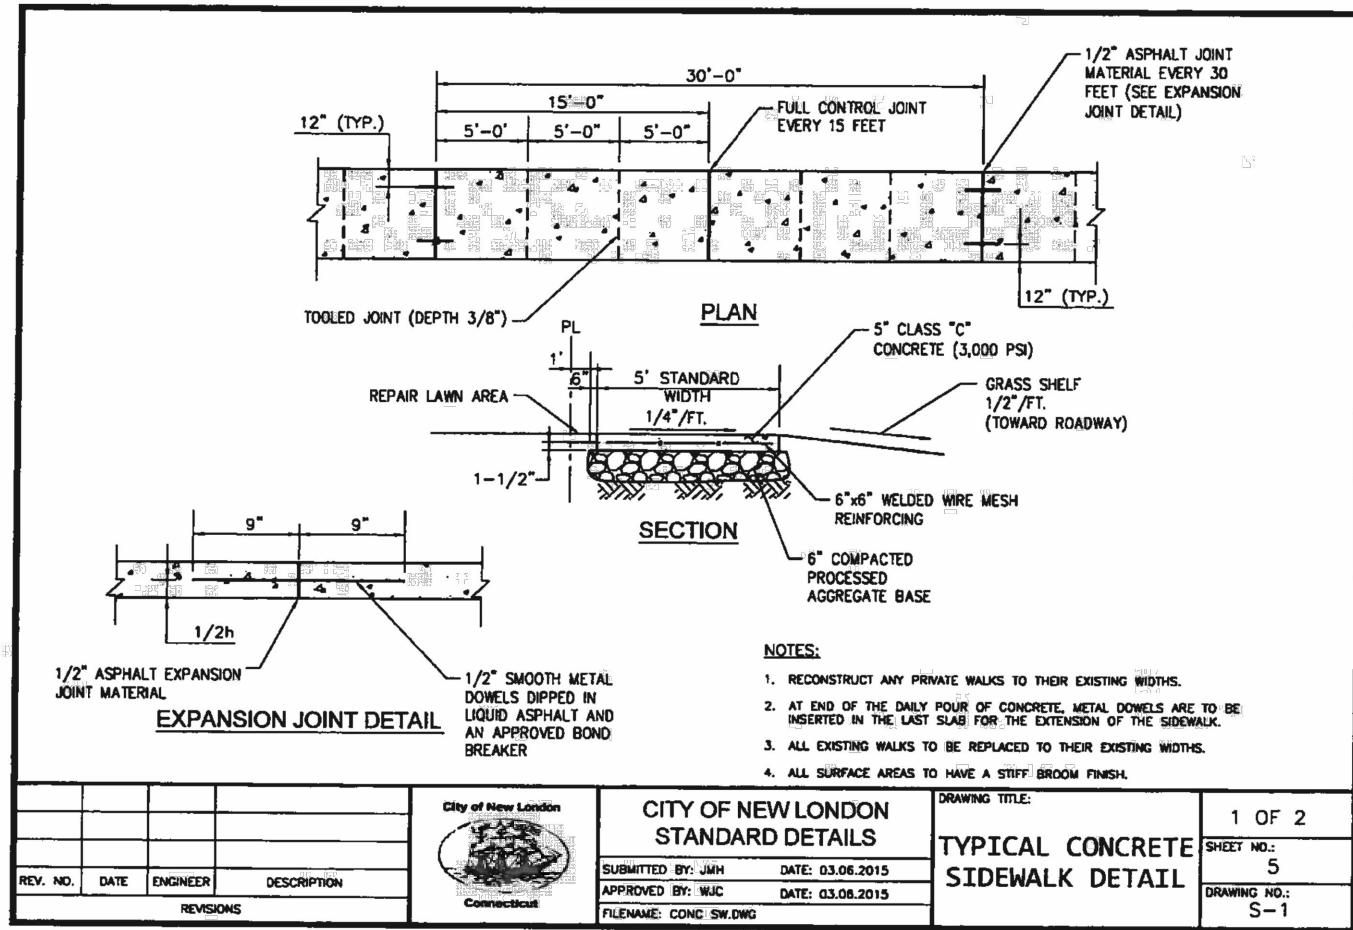

CITY OF NEW LONDON CONNECTICUT				CITY OF NEW LONDON STANDARD DETAILS		DRAWING TITLE: TYPICAL CONCRETE SIDEWALK DETAIL		1 OF 2 SHEET NO.: 5 DRAWING NO.: S-1	
REV. NO.	DATE	ENGINEER	DESCRIPTION	SUBMITTED BY: JMH	DATE: 03.06.2015	APPROVED BY: WJC	DATE: 03.08.2015	FILENAME: CONC SW.DWG	

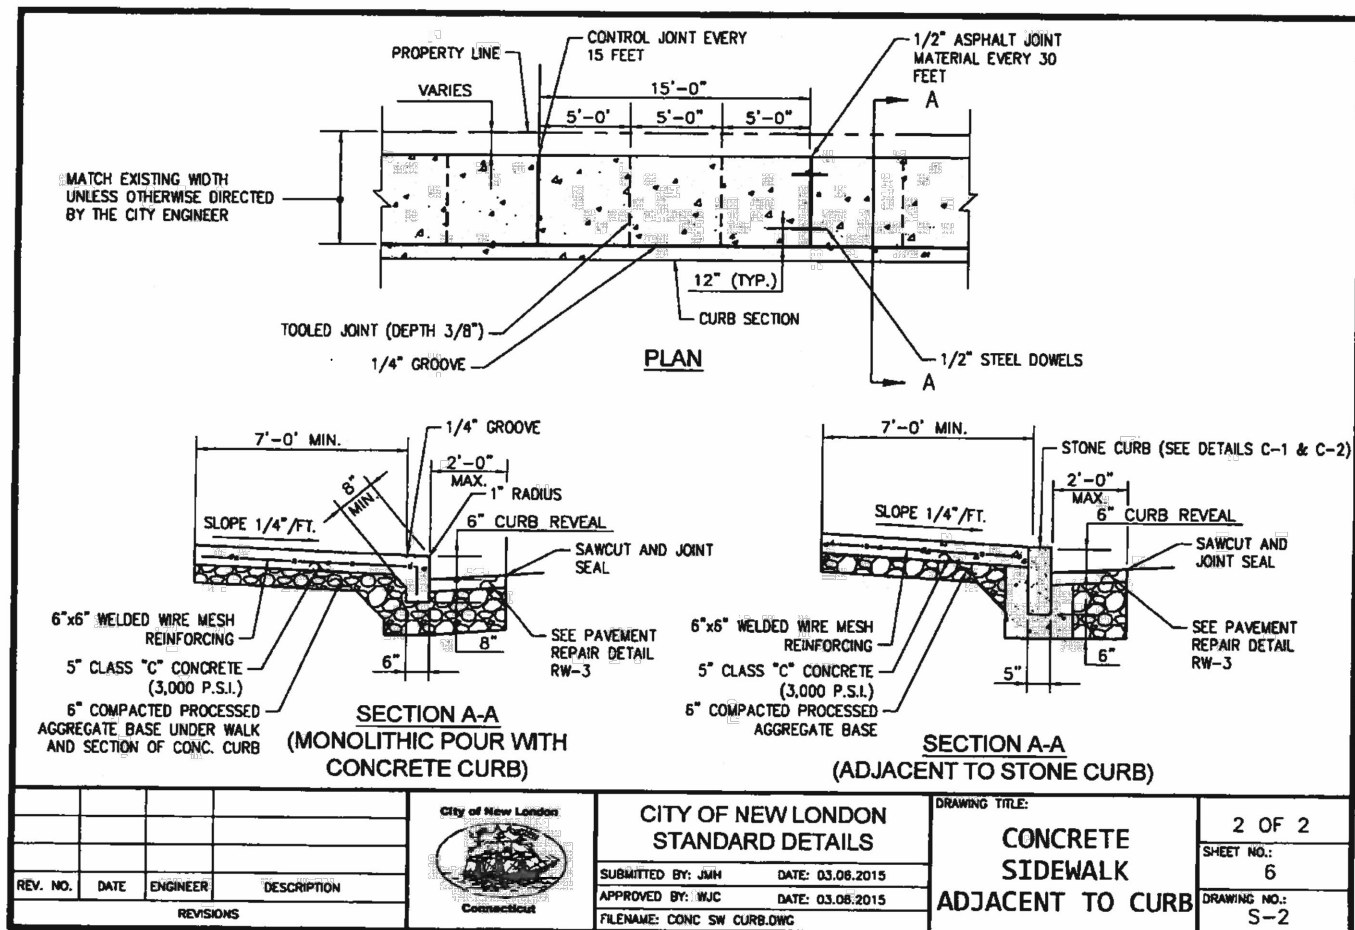

CITY OF NEW LONDON CONNECTICUT				CITY OF NEW LONDON STANDARD DETAILS		DRAWING TITLE: CONCRETE SIDEWALK ADJACENT TO CURB		2 OF 2 SHEET NO.: 6 DRAWING NO.: S-2	
REV. NO.	DATE	ENGINEER	DESCRIPTION	SUBMITTED BY: JMH	DATE: 03.06.2015	APPROVED BY: WJC	DATE: 03.08.2015	FILENAME: CONC SW CURB.DWG	


CITY OF NEW LONDON STANDARDS FOR SIDEWALKS

BANK ST. SIDEWALK RESTORATION
CITY OF NEW LONDON
STANDARDS FOR SIDEWALKS
(NOT TO SCALE)
5/16/2023

ISSUED FOR CONSTRUCTION

NO.	BY	DATE	DESCRIPTION

REVISIONS

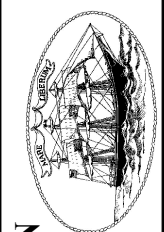

CITY OF NEW LONDON
PUBLIC WORKS DEPARTMENT
ENGINEERING
111 UNION ST.
NEW LONDON, CT 06320
Ph: 860-447-5230 FAX: 860-447-5255

BANK ST. SIDEWALK
RESTORATION
CITY OF NEW LONDON STANDARDS FOR SIDEWALKS